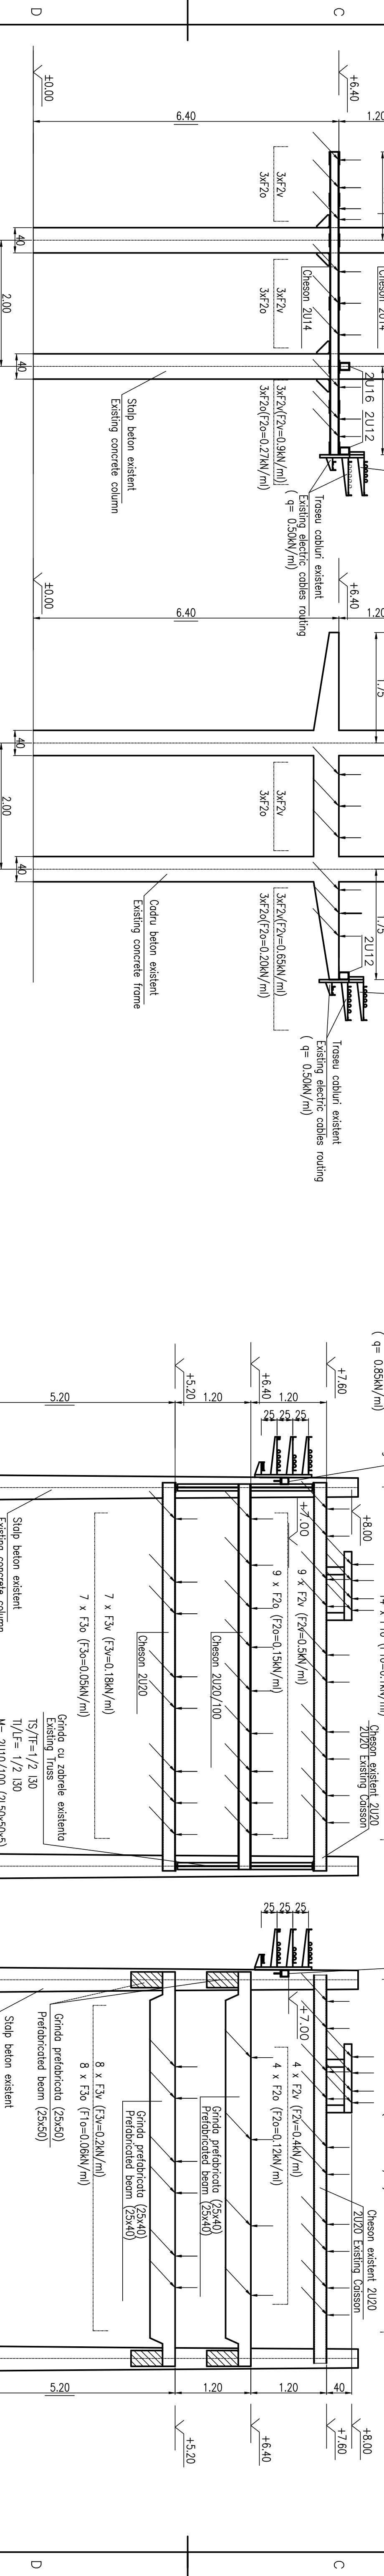



3 -3 (ST.27-ST33)
Sc. 1:50

4 - 4 (ST.35-ST38)
Sc. 1:50

 $F_{1v} = 0.32 \text{ kN/m}$ $v(F1v=0.5\text{ kN/m})$ 

600

900

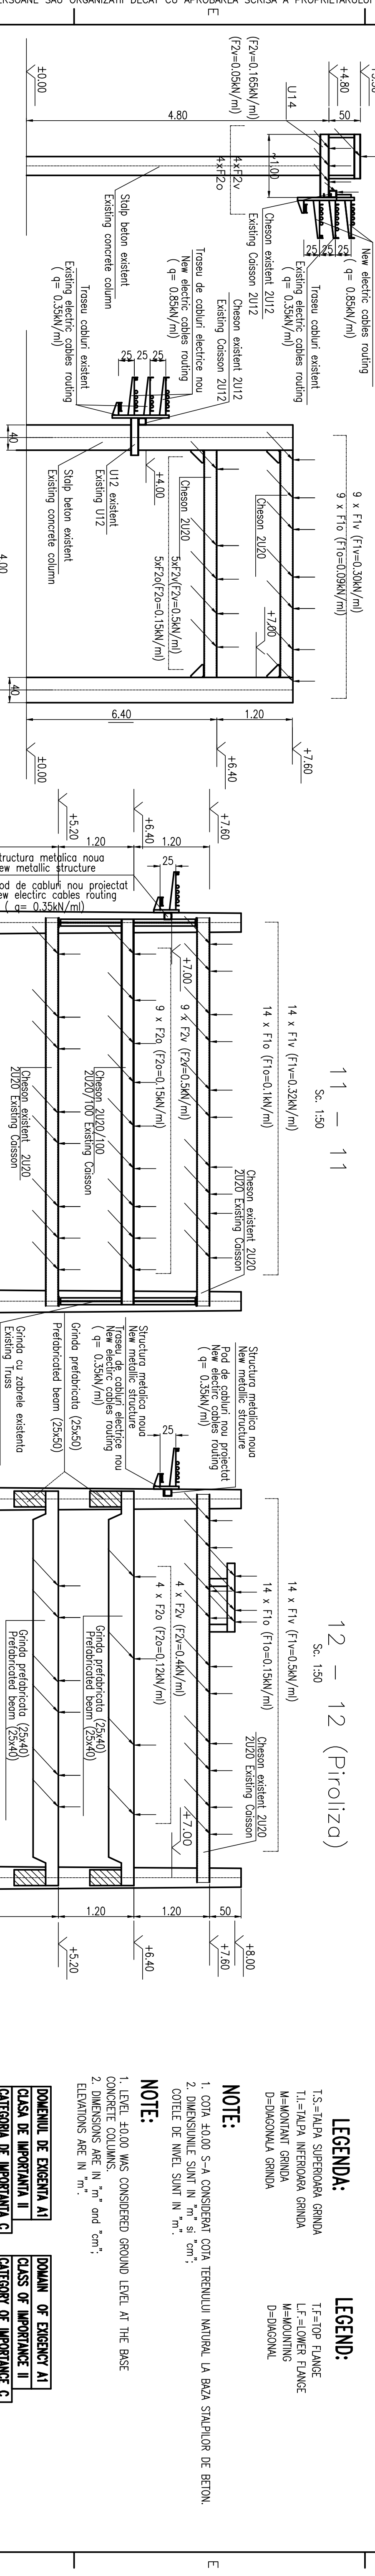

12 – 12 (Pirroliza)
Sc. 1:50

LEGENDA:
S.=TALPA SUPERIOARA GRINDA
T.F.=TOP FLAN

NOTE:

1. COIA EXOU S-A CONSIDERAT C
2. DIMENSIUNILE SUNT IN "m" si

NOTE:

1. LEVEL ± 0.00 WAS CONSIDERED GROUND LEVEL AT THE BASE OF THE CONCRETE COLUMNS

2. DIMENSIONS ARE IN "m" and "cm";

ELEVATIONS ARE IN m.

DOMENIUL DE EXIGENTA A1

CLASA DE IMPORTANTA II	
CATEGORIA DE IMPORTANTA C	

SECRET

DATA	PROIECTAT	VERIFICAT	APROB
------	-----------	-----------	-------

coino		DATA: 24.03.2024
lonel		SCARA: 1

ogos		MASA: