


# PLATFORMA TEHNOLOGICA

## CAMERA DE COMANDA CC

## DULAP EXISTENT MARSHALING

DULAP DCS EXISTENT  
INTRARI/IESIRI

CONTROLLER

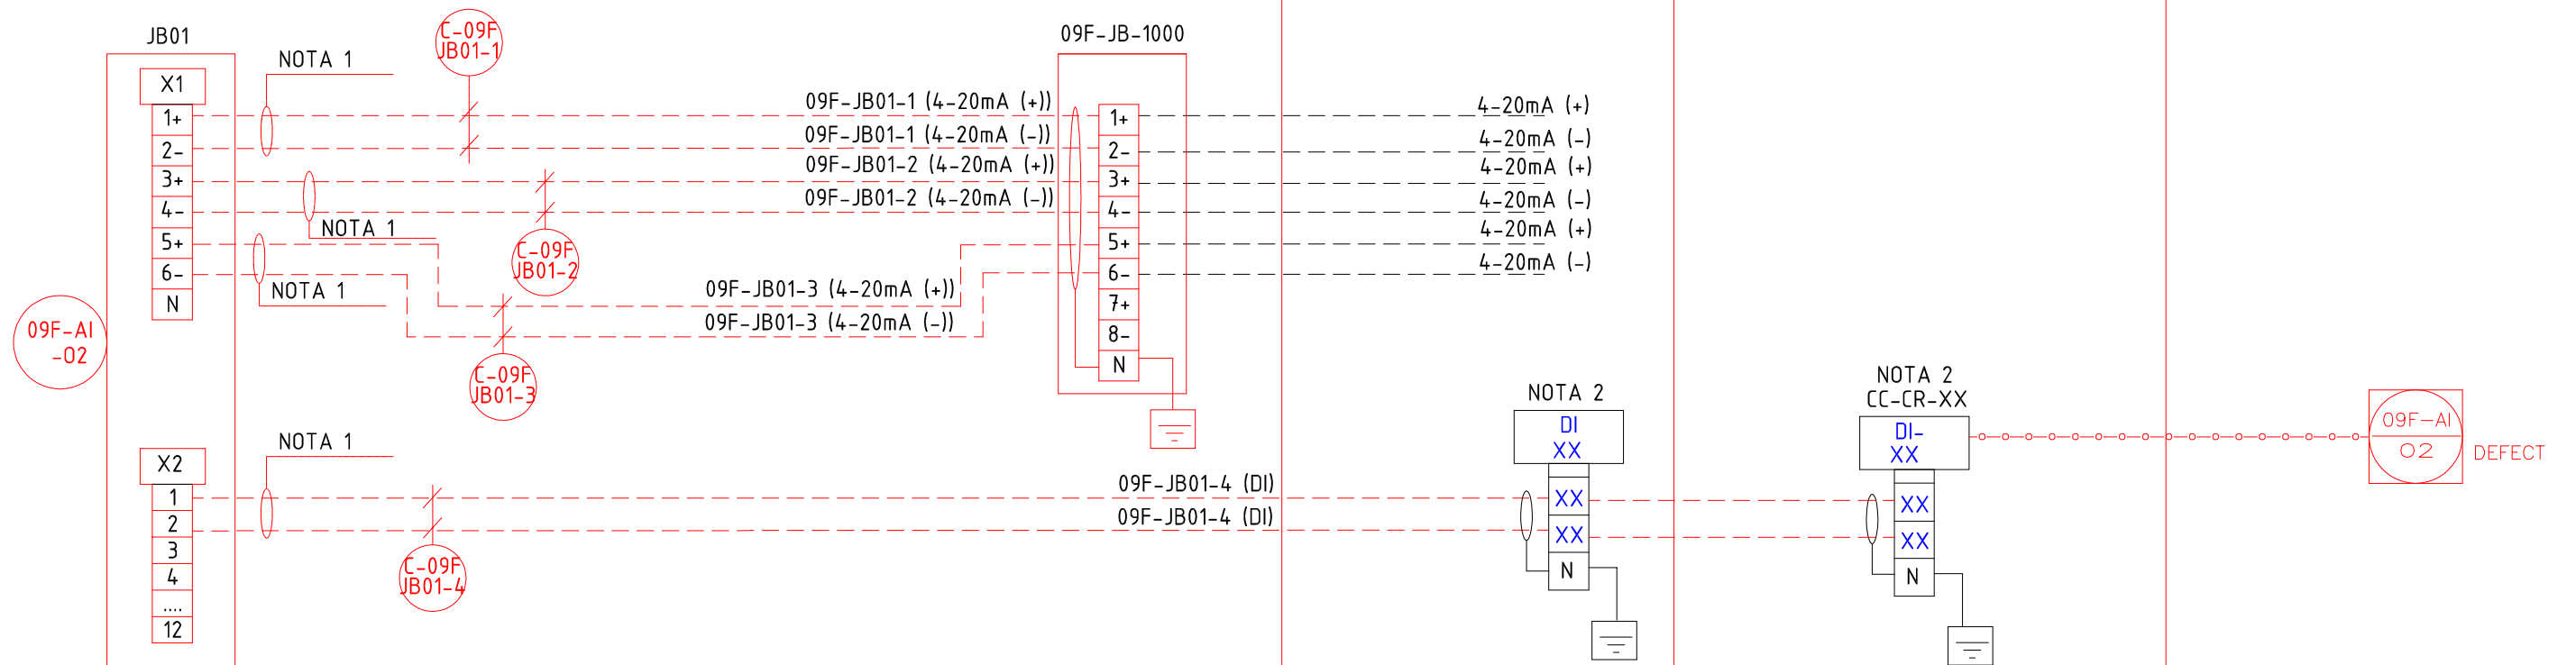



NOTE:

1. Ecranul se va intoarce si se va izola.
2. Clemele se vor decide de catre beneficiar functie de rezervele din existent
3. Impamintarea se va realiza in conformitate cu SR HD 60364-4-41:2007

## LEGENDA

NOU  
EXISTENT

Liste I/O	1637.3-A-0009.17
Jurnal cabluri	1637.3-A-0008.17
Desene Inrudite/Related Drawings	Desen - Nr/Drawing - No

0	EMIS_PENTRU_CONSTRUIRE	08.03.2017	Nastasi D.	Dimitriu M. A.
Rev.	Denumirea modificarii/Change description	Data/Date	Intocmit/Designer	Verificat/Checked
 <b>S.C. OPTIMATIC SOLUTIONS S.R.L.</b> www.optimaticsolutions.ro office@optimaticsolutions.ro ROMANIA, Ploiesti, Bobalna street, no 62B	 <b>LUKOIL</b> OIL COMPANY <b>S.C. PETROTEL LUKOIL S.A.</b> ROMANIA, Ploiesti, Str. Mihai Bravu, nr.235	Nr. contract/Contract-No	Nr. Desen/Drawing No.	Rev.
		1637.3/2017	1637.3-A-0010.17	0
Beneficiar/Customer: S.C. PETROTEL LUKOIL S.A.			Specialitate doc./Specialty doc.	F
Instalatie/Plant: CC			AUTOMATIZARI	3
Scara/Scale	Denumire desen/Drawing name			
/	Schema electrica			