

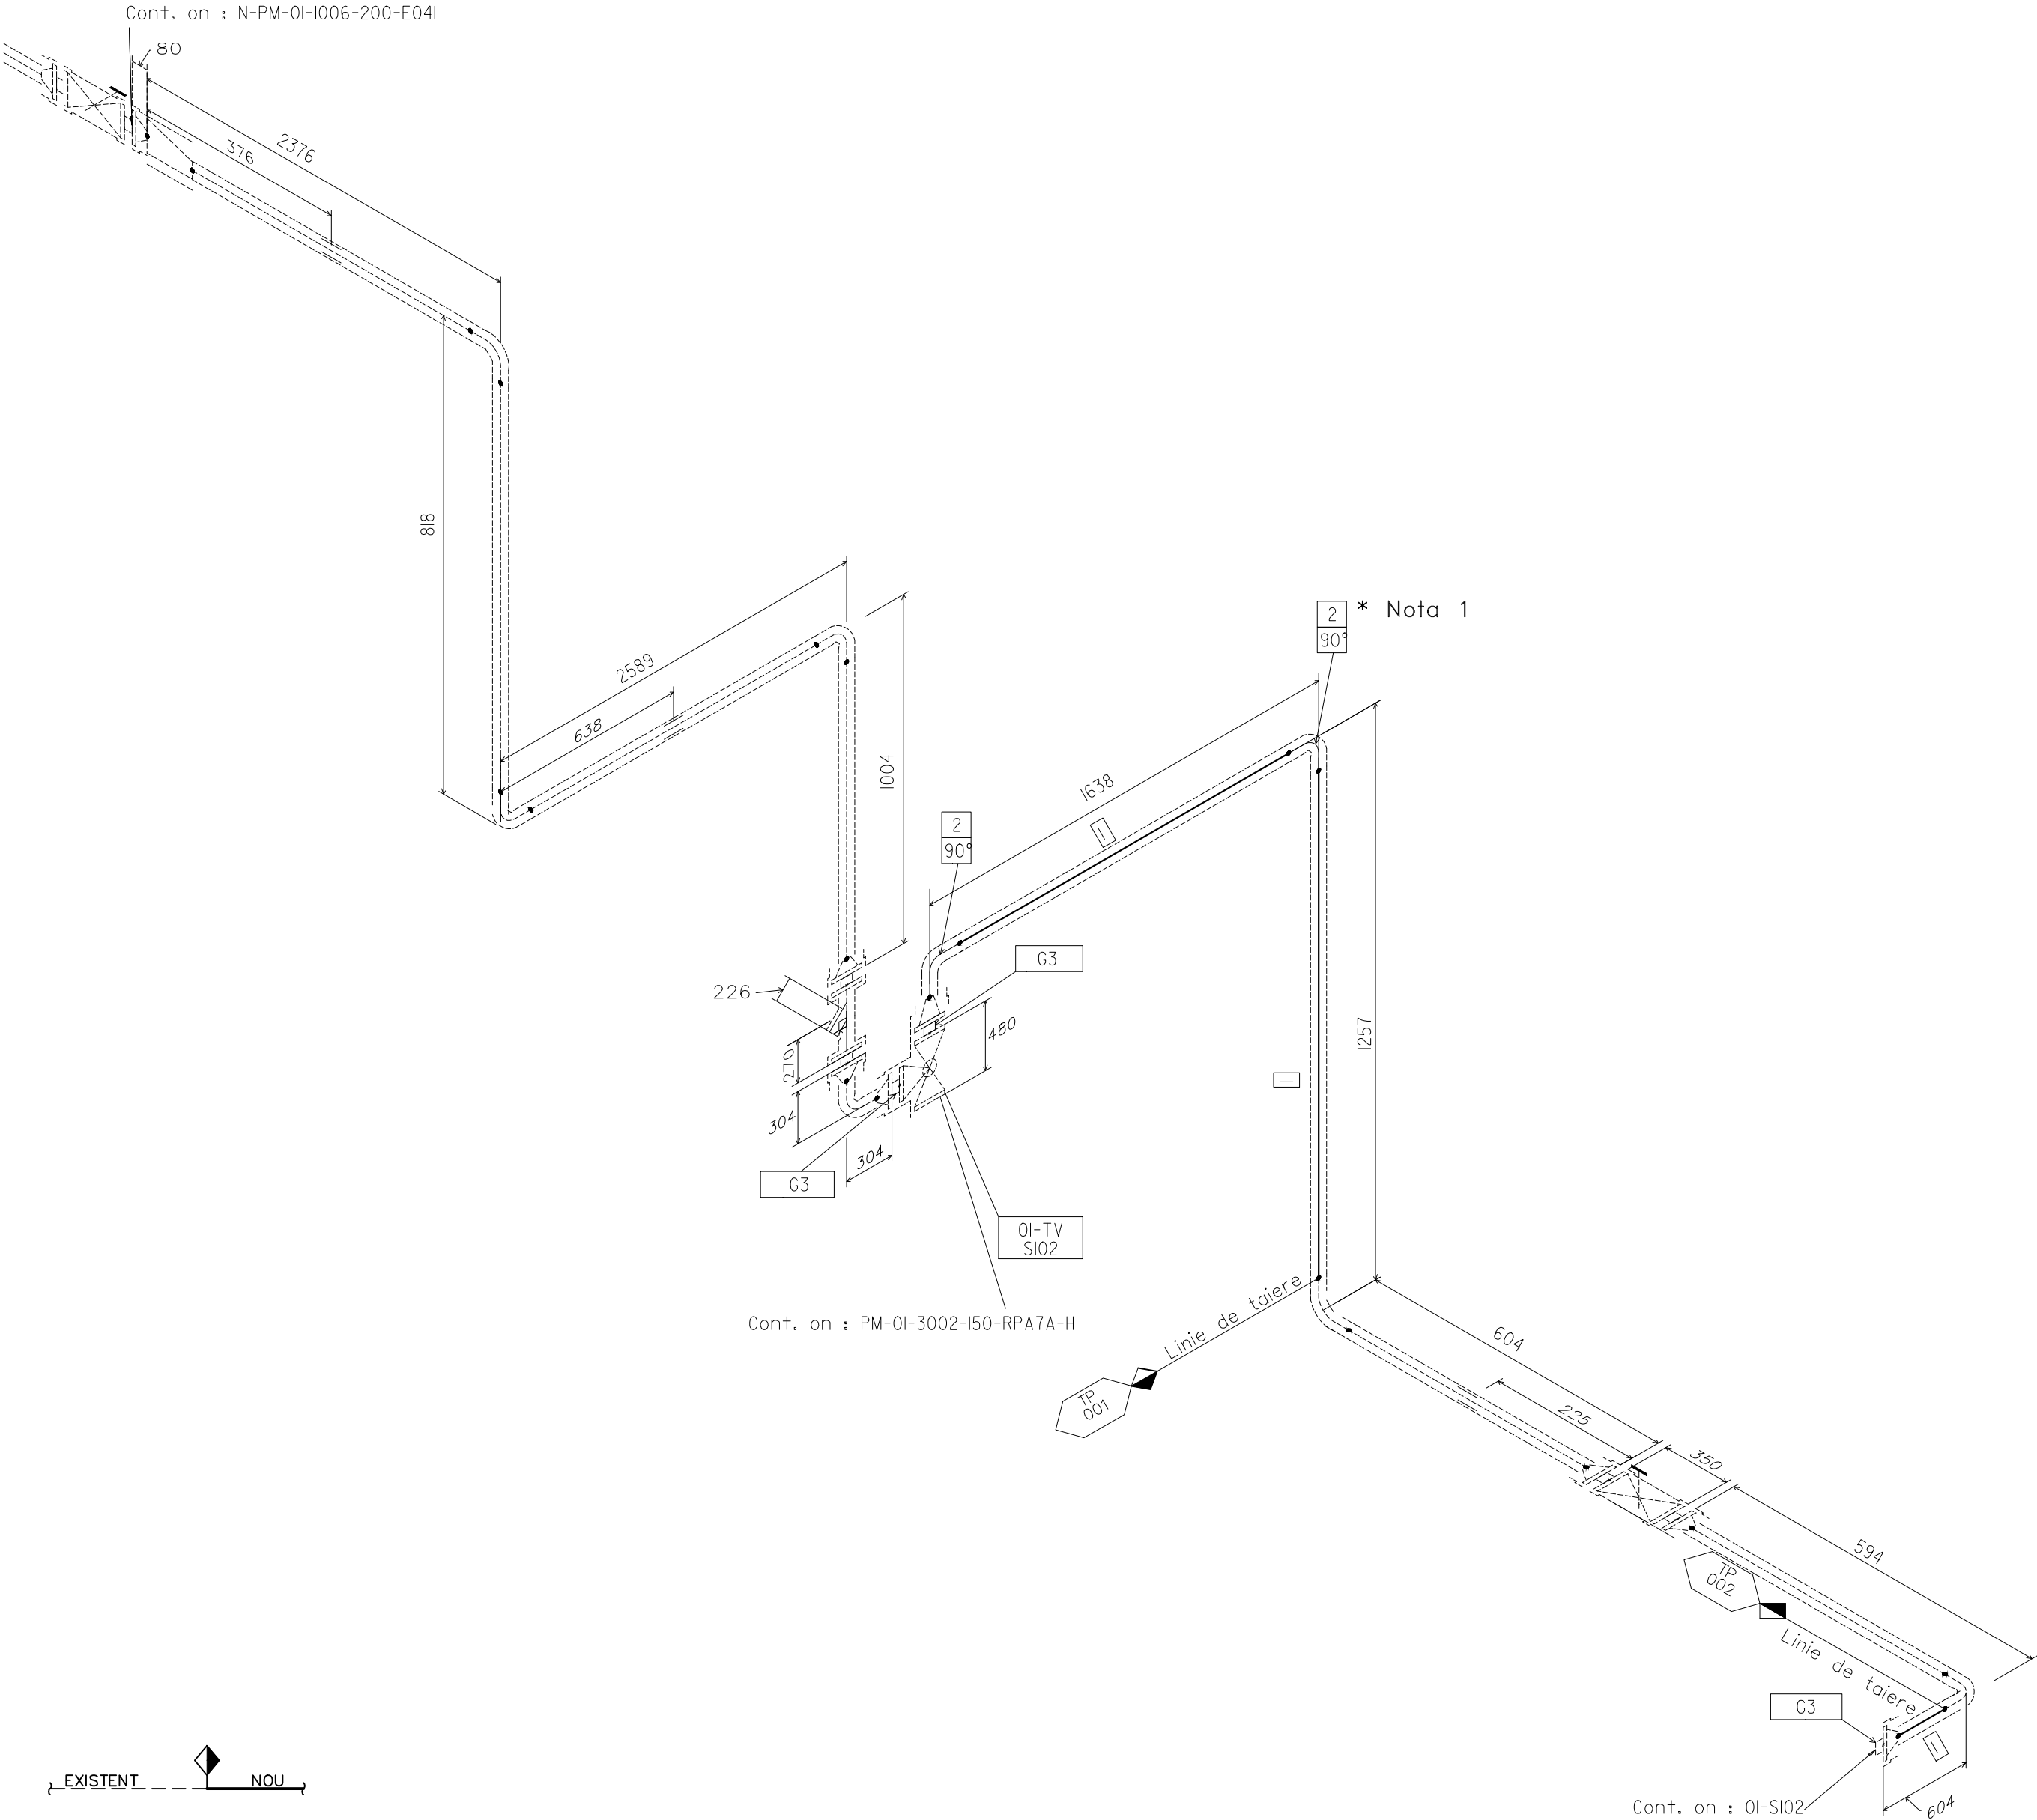


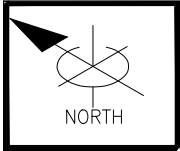

LEGENDA:

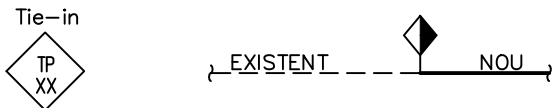

Note
1. Cotul se va refolosi din traseul existent

NOTE:		LIMITE DE LA		FLUID DE LUCRU		PM		PROIECTARE		DOCUMENTE DE REFERINTA:	
1. Inainte de a se realiza asamblarea finala a conductei executantul are obligatia de a realiza masuratori in teren, in vederea asigurarii corespundentei dintre izometrie si teren.		5. CTA = Cota teren amenajat		LA 01-SI02		FLUID SPECIAL		TEMP.[°C] 250		30-0004.04; 30-0093.03	
2. Locul sudurii de montaj si a placutei de timbru se va stabili de catre executant.		6. Toate cotele de nivel sunt referinta CTA		TIP H		GRUPA DE FLUID(PED) 1		PRES.(bar) 12		SCHEMA TEHNologica	
3. In situatia in care suportarea liniilor DNS0 si mai mici nu este indicata va fi facuta de executant.		7. Dimensiunile sunt in mm daca nu este altfel specificat.		Gr.[mm] 70		CAT.CONDUCTA(PED) II		TEMP.[°C] 165		RPA7A	
4. Panta de montaj se va asigura catre punctele de drenare				INSOTITORI NU		CONTROL NEDISTRUCTIV		PRES.(bar) 8		SPEC.VOPSITORIE	
				GROSIME DE INLOCUIRE TEAVA		TIP Rx		FLUID APA		SISTEM DE STRES	
				DN 150		[%] 100		PRES.(bar) 24		SUPORTURI	
				Gr.[mm] 3.2		NACE		TEMP.[°C] 20		PLANURI AMPLASARE CONDUCTE:	
						NU		PWHT		1331PJ-UE206-100-001	

Ludan

Engineering

Proiect Nr.: 1331PJ

Beneficiar:

LUKOIL

OIL COMPANY

Numar linie: PM-01-3001-150-RPA7A-H

Desen Nr.: 1331PJ-UE207-100-106

Fila: 1 / 1